

**REQUEST FOR PRICING
for
HAZEL HILL CABLE BUILDING
INTERIOR FLOOR SLAB**


**MUNICIPALITY OF THE DISTRICT OF GUYSBOROUGH
GUYSBOROUGH, NOVA SCOTIA**

Prepared by:

Strait Engineering Limited

Date:

March, 2023

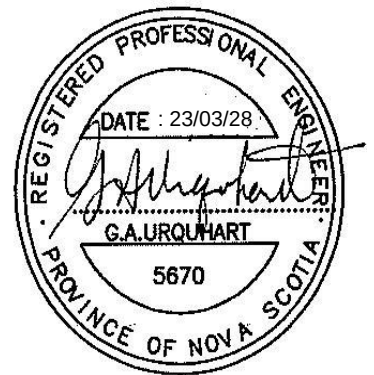

HAZEL HILL CABLE BUILDING INTERIOR FLOOR SLAB

MUNICIPALITY OF THE DISTRICT OF GUYSBOROUGH GUYSBOROUGH, NOVA SCOTIA

REQUEST FOR PRICING

1.0 Request for Pricing:

Price submissions are to be received electronically in PDF format. Electronic Pricings are to be titled "Company Name – 22-58-A – HAZEL HILL CABLE BUILDING – INTERIOR FLOOR SLAB PRICING" and are to be sent to the gavery@modg.ca, subject line "22-58-A – HAZEL HILL CABLE BUILDING – INTERIOR FLOOR SLAB PRICING". Electronic Price submissions will be accepted up until 3:00 pm on, Wednesday April 12th, 2023. It will be the Contractor's responsibility to ensure the price submission is received electronically on time. Email submissions will receive a reply back email indicating "Price submission has been received". Hard copies to be mailed to the Municipality of the District of Guysborough. The same day to the attention of Mr. Glen Avery.

Municipality of the District of Guysborough
33 Pleasant Street, P.O. Box 79
Guysborough, Guysborough County, Nova Scotia
B0H 1N0

Telephone: (902) 533-3705 FAX: (902) 533-2749

Contact Person: Mr. Glen Avery (Director of Public Works)
E-mail Address: gavery@modg.ca

Pricing will be received up until 3:00pm Wednesday, April 12th, 2023.

The purpose of the request for prices is to select a Contractor who will carry out construction of 100mm thick concrete slab with exposed aggregate finish and construction of interior walkway with stamped concrete finish over the existing slab on Hazel Hill Cable Building in Hazel Hill.

Work to be carried out under this project is detailed on the attached drawings 100 and 110 and is to include the following scope of work.

2.0 Scope of Work:

- Construction of 100mm thick concrete slab with exposed aggregate finish.
- Construction of interior walkway with stamped concrete finish over the existing slab.

Pricing must be in effect for 30 days from the closing date.

3.0 Examination:

Contractors shall examine drawings provided and prepare their price based on providing all aspects of construction described above.

4.0 Pricing Preparation:

The Contractor shall submit pricing in such a manner to clearly indicate the total price for the work, including all labour, material, sub-contractor labour, equipment rentals and other expenses.

Prices quoted shall **exclude** Harmonized Sales Tax (HST).


5.0 Owner Rights:

The Owner reserves the right to reject any or all Pricing or to accept any individual Pricing deemed most satisfactory. The Owner also reserves the right to waive any minor informality in any or all Pricing.

Total Bid Amount \$_____

Bid Submitted By: _____

Date: _____

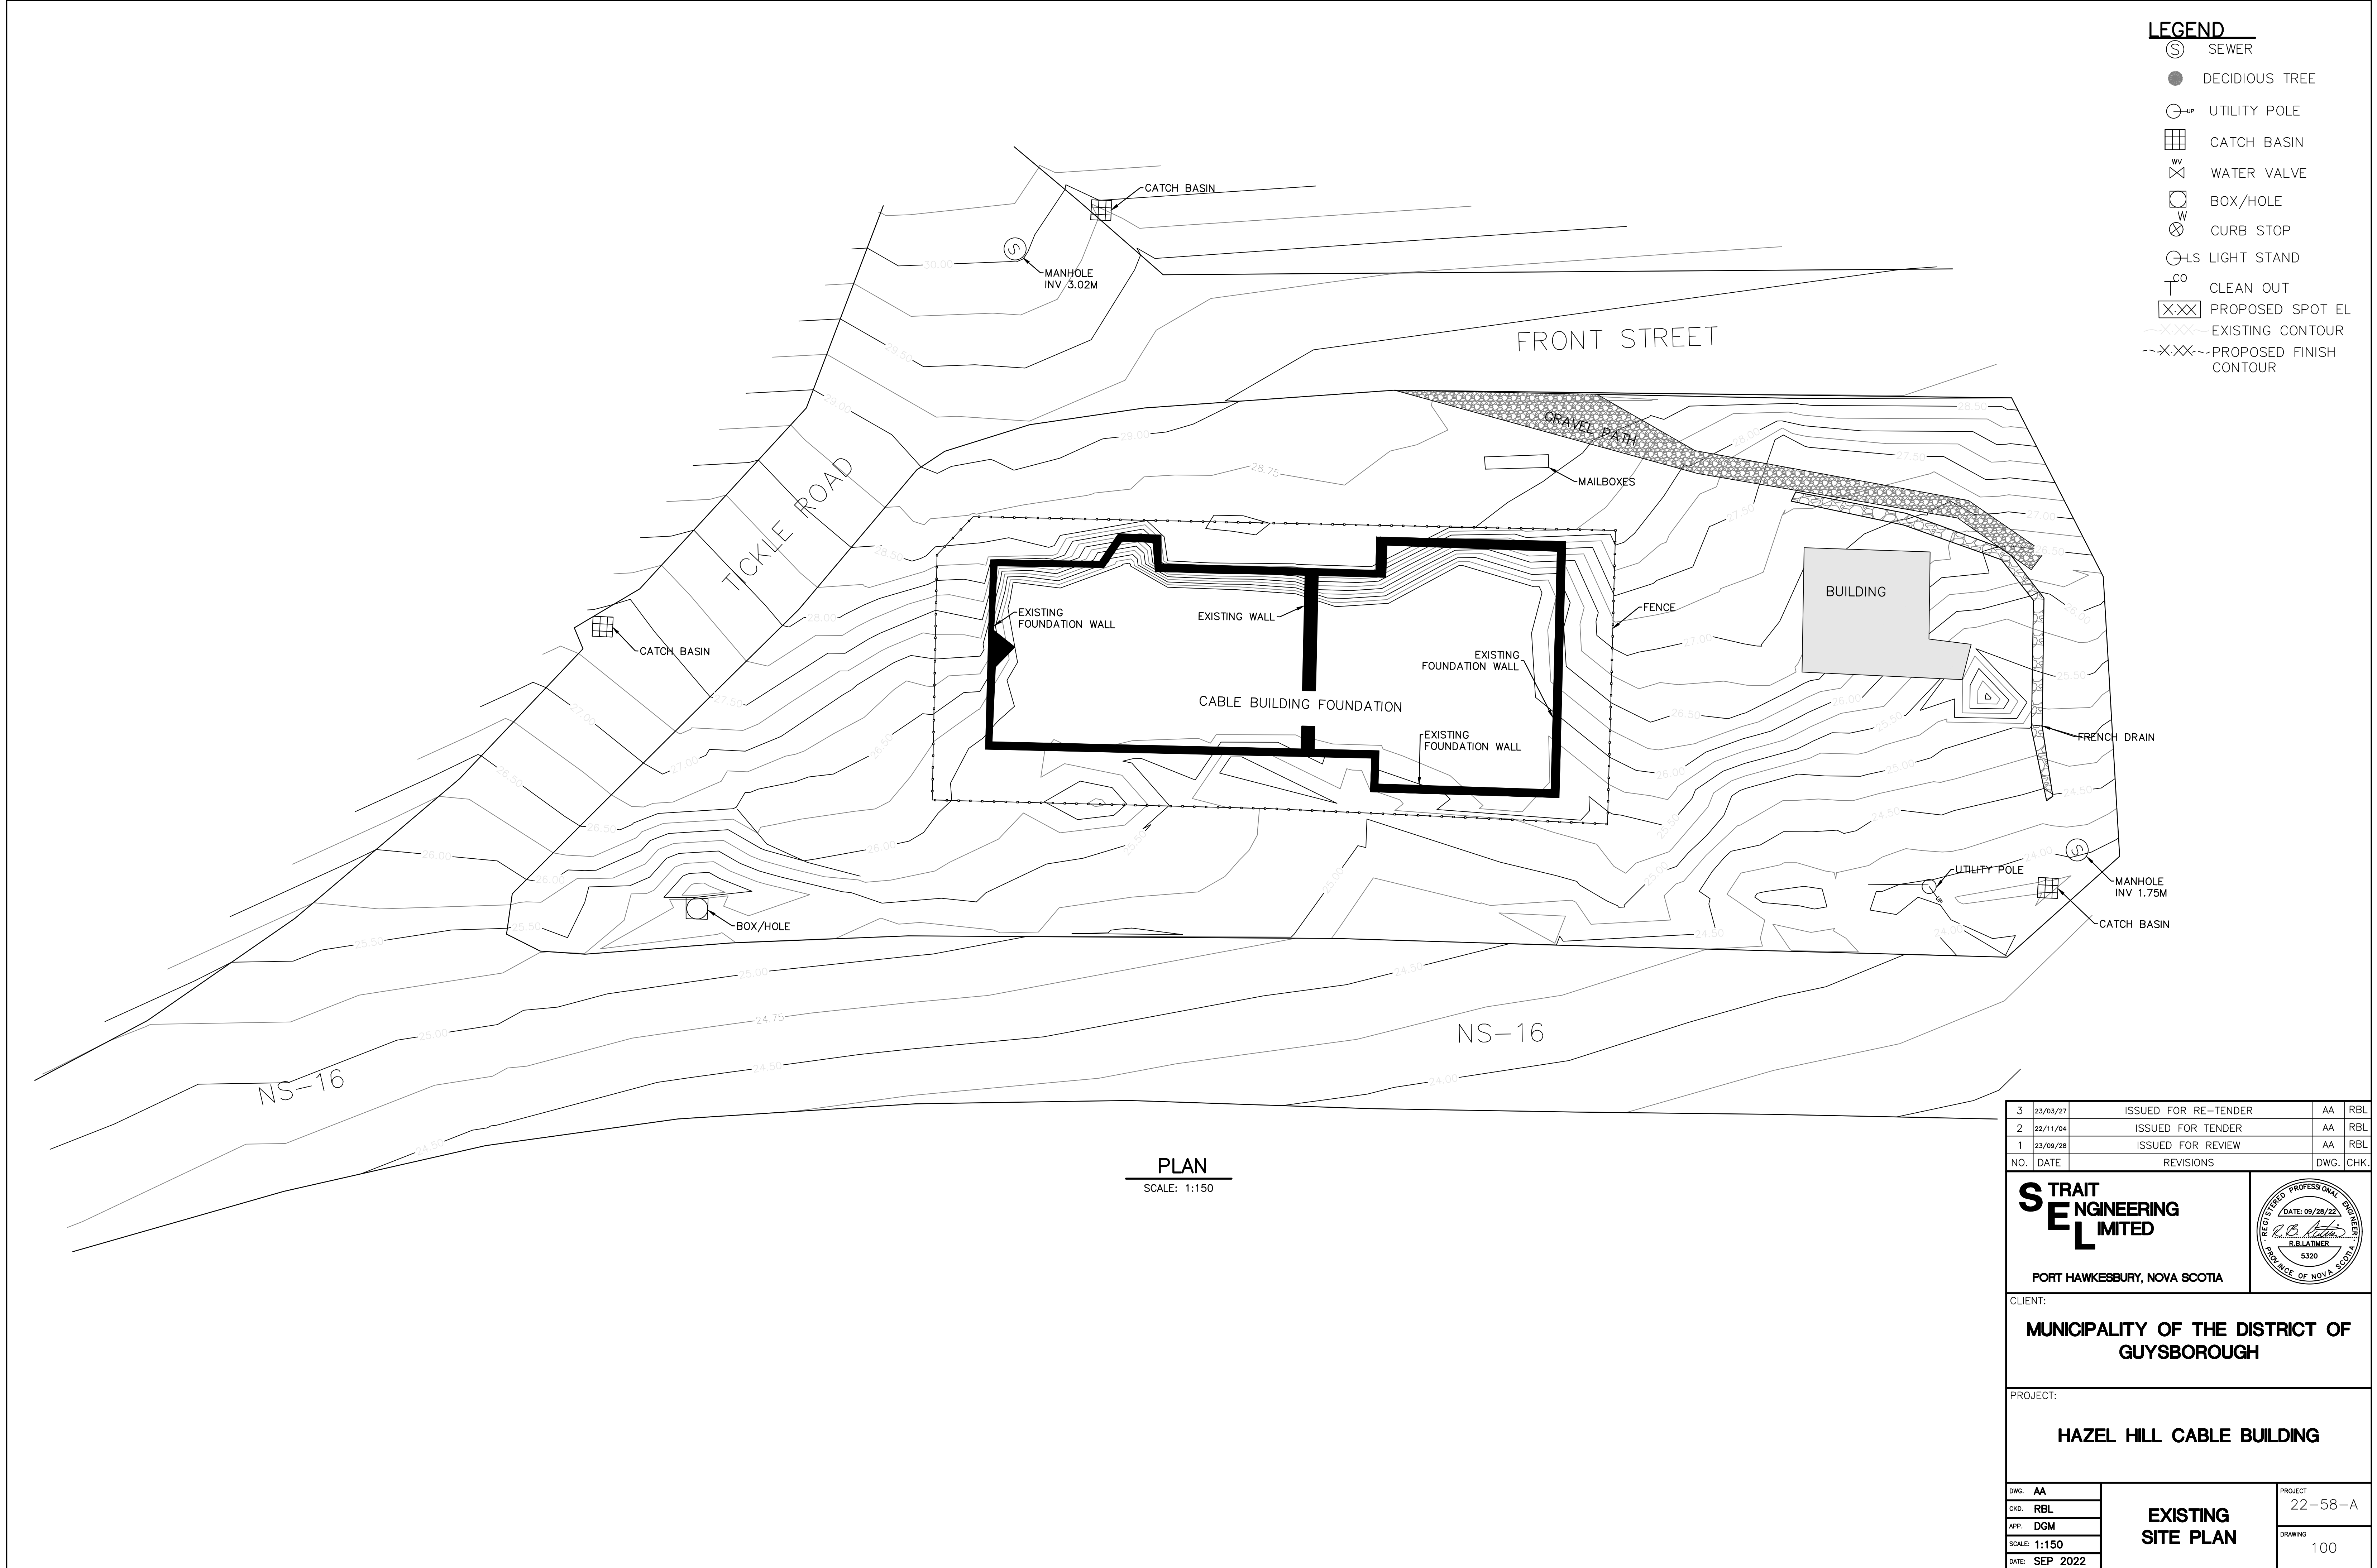

PLAN
SCALE: 1:150

3	23/03/27	ISSUED FOR RE-TENDER	AA	RBL
2	22/11/04	ISSUED FOR TENDER	AA	RBL
1	23/09/28	ISSUED FOR REVIEW	AA	RBL
NO.	DATE	REVISIONS	DWG.	CHK.

STRAIT
ENGINEERING
LIMITED

PORT HAWKESSBURY, NOVA SCOTIA




CLIENT:
**MUNICIPALITY OF THE DISTRICT OF
GUYSBOROUGH**

PROJECT:
HAZEL HILL CABLE BUILDING

DWG.	AA
CHKD.	RBL
APP.	DGM
SCALE:	1:150
DATE:	SEP 2022


**EXISTING
SITE PLAN**

PROJECT	22-58-A
DRAWING	100

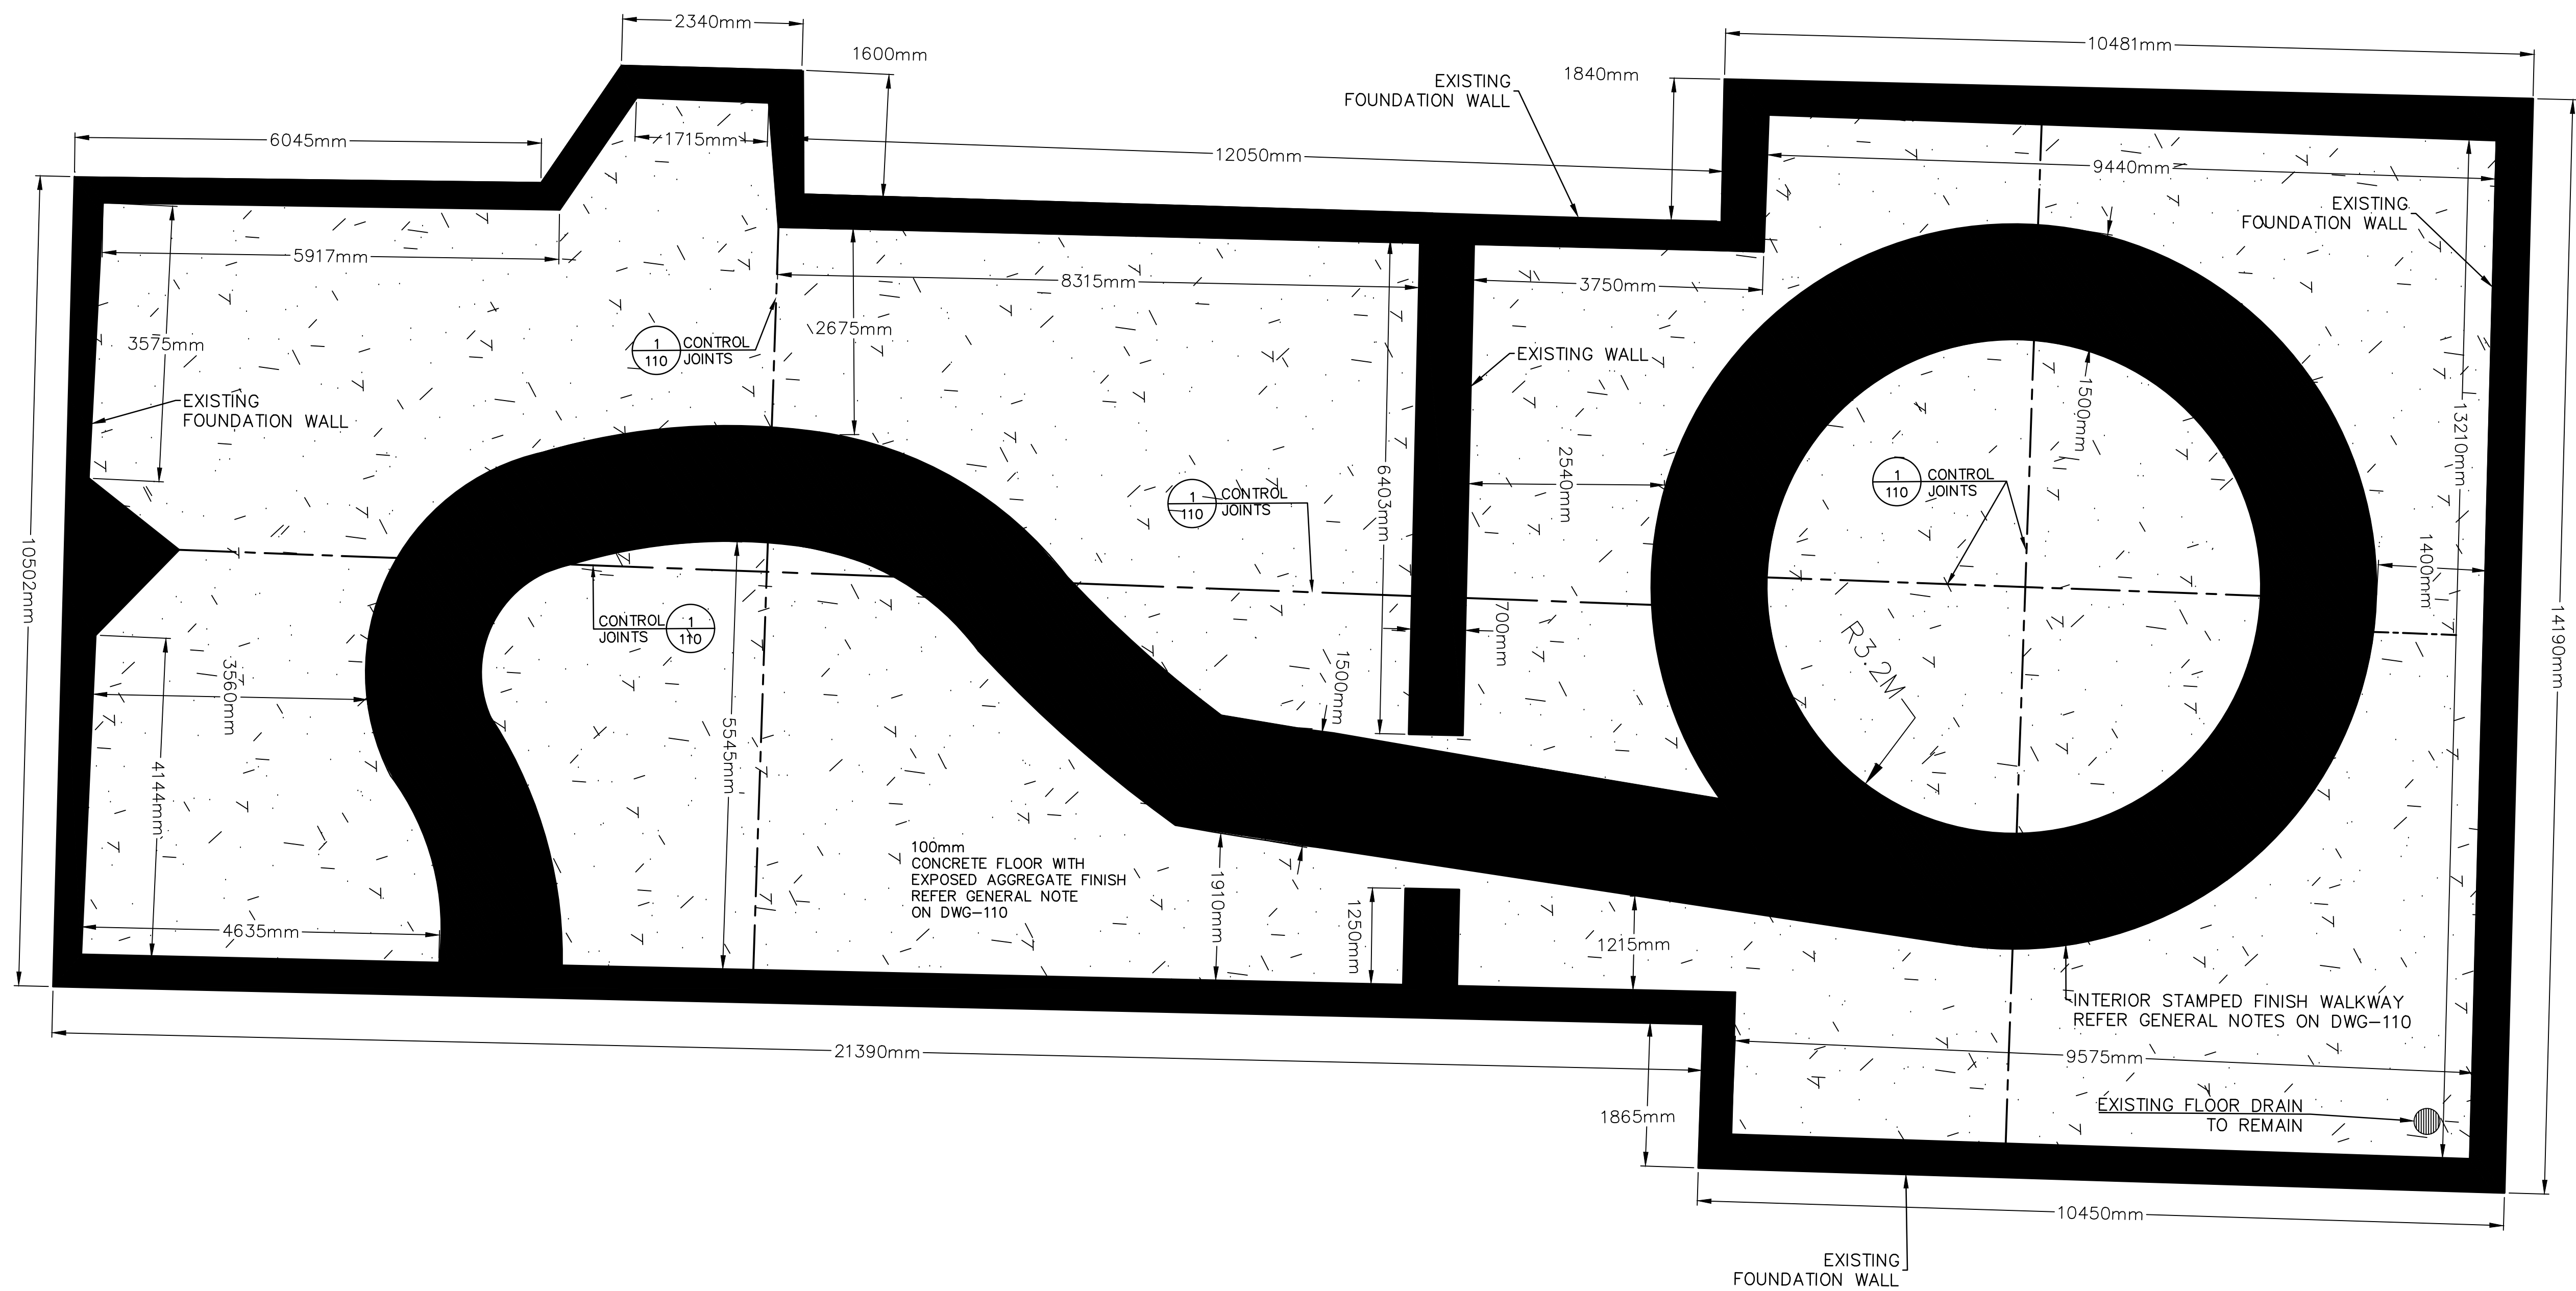

PLAN

SCALE: 1:50

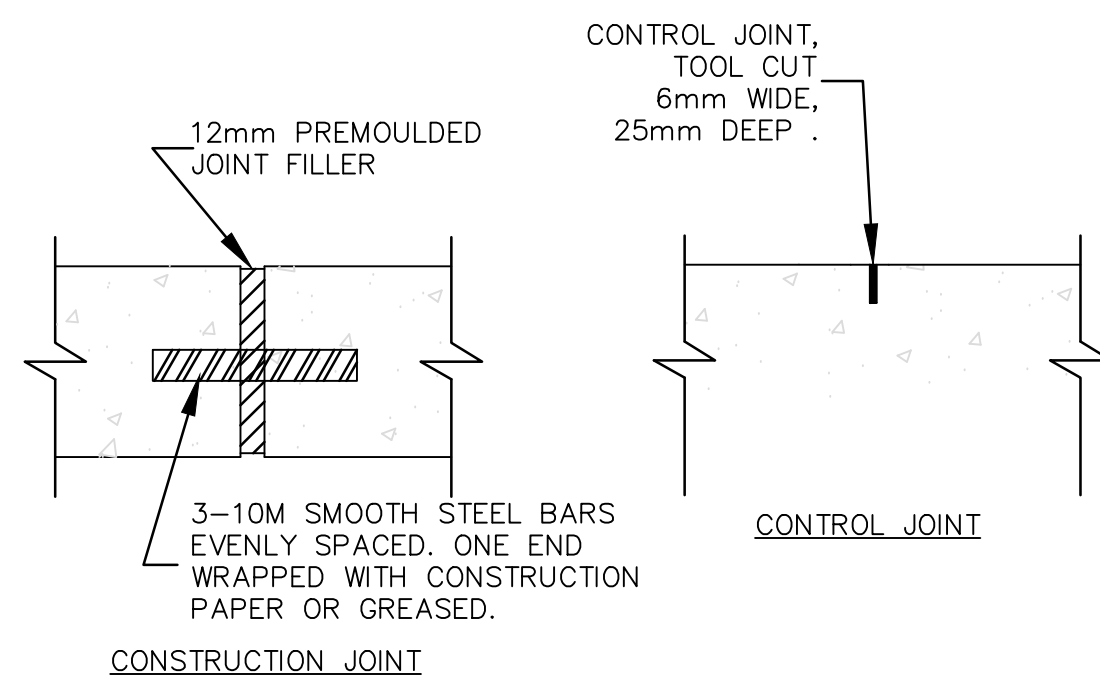

TYPICAL JOINTS

SCALE: NTS

1
110

GENERAL NOTES:

1. THE INTERIOR FLOOR IS TO BE WASHED SUCH THAT THE CEMENT PARTICLES ARE REMOVED TO GIVE EXPOSED AGGREGATE CONCRETE FINISH.
2. THE INTERIOR WALKWAY IS TO BE A STAMPED CONCRETE FINISH. THE CONTRACTOR IS RESPONSIBLE TO VERIFY WITH THE OWNER REGARDING THE COLOUR AND PATTERN BEFORE START OF THE WORK.

2	23/03/27	ISSUED FOR TENDER	AA	RBL
1	23/03/17	ISSUED FOR REVIEW	AA	RBL
NO.	DATE	REVISIONS	DWG.	CHK.
STRAIT ENGINEERING LIMITED PORT HAWKESBURY, NOVA SCOTIA				
CLIENT: MUNICIPALITY OF THE DISTRICT OF GUYSBOROUGH				
PROJECT: HAZEL HILL CABLE BUILDING				
DWG.	AA	PROJECT		22-58-A
CHKD.	RBL	PROPOSED INTERIOR FLOOR SLAB & INTERIOR WALKWAY		DRAWING
APP.	DGM			110
SCALE:	AS-SHOWN			
DATE:	MARCH 2023			